



name of work : - Construction work for shri gandhi vidhyapith vedchhi. Hall Building ta. Valod. Di. Tapi.

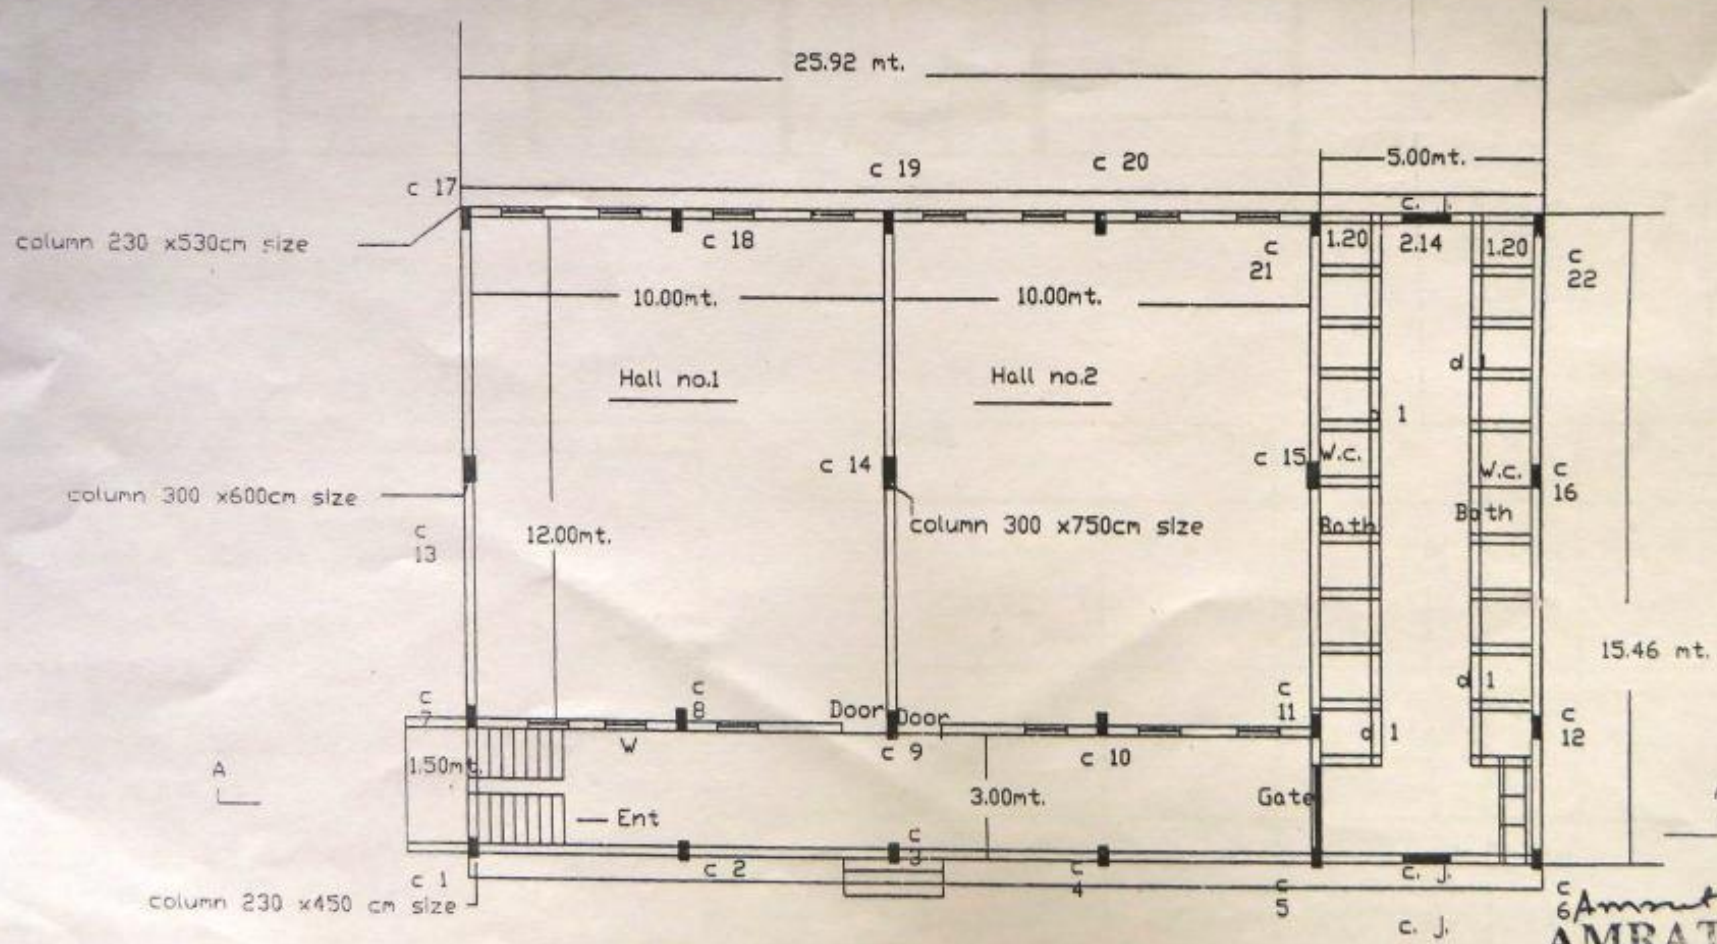

Ground Floor Plan

Amrat D. Lad
AMRAT D. LAD
 Diploma In Civil Engineer
 Po. Vyara, Di. Tapi.
 Mobile No: 9909208422

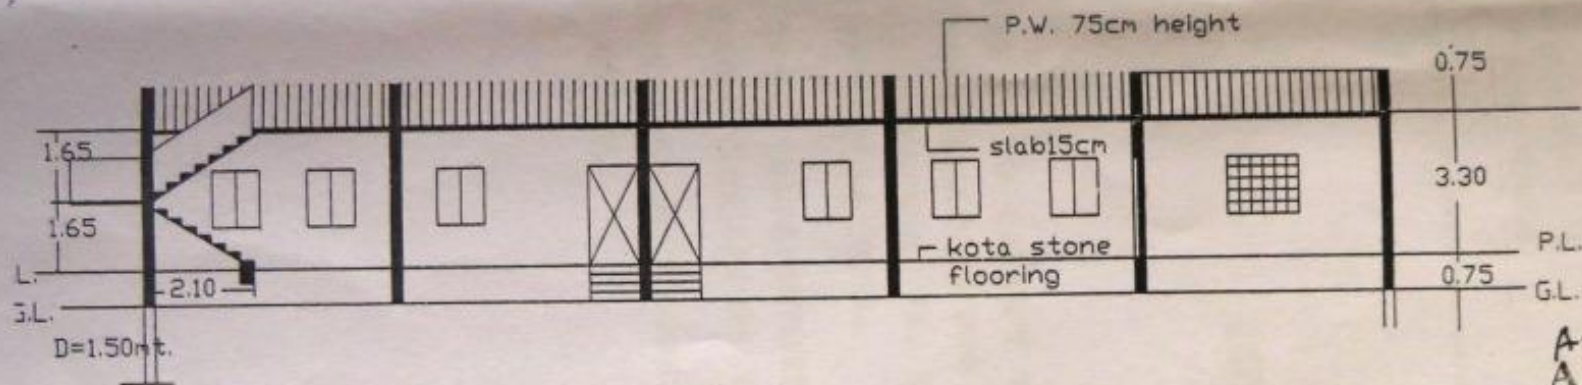

Sectional Elevation A - A

Amrat D. Lad
AMRAT D. LAD
 Diploma in Civil Engineer
 Po. Vyasa, Tal. Tapti.
 Mobile No. 989203422

Schedule of openings	Sr.no.	Column size	Footing size	D	d
Door D 1.05 x 2.10 mt size d1 0.75 x 2.00 mt.size Windows 1.00 x 1.20 mt. size	c 1. 7, 8, 9,10, 11,12,16,17, 18,19,20,21, 22.	9' x 21'	5'6" x 6'6"	21'	9'
W.C. 1.00x 1.20 mt 10 nos. Bath 1.10 x 1.20mt. 10 nos.	c 2 1,2,3,4, 5,6.	9' x 18'	4'6" x 5'6"	18'	9'
cement jali. 1.50 x 1.20 mt.size Rise 0.205 mt. Tread 0.300 mt	c 3 13,15.	12' x 24'	6'0" x 6'6"	24'	9'
collapsible steel gate 1.50 x 2.10 mt.size	c 4 14.	12' x 30'	6'9" x 7'9"	30'	9'